


Seaboard Air Line Railway Depot Floor Plan
105 North Depot Street
Cherryville, Gaston County, North Carolina

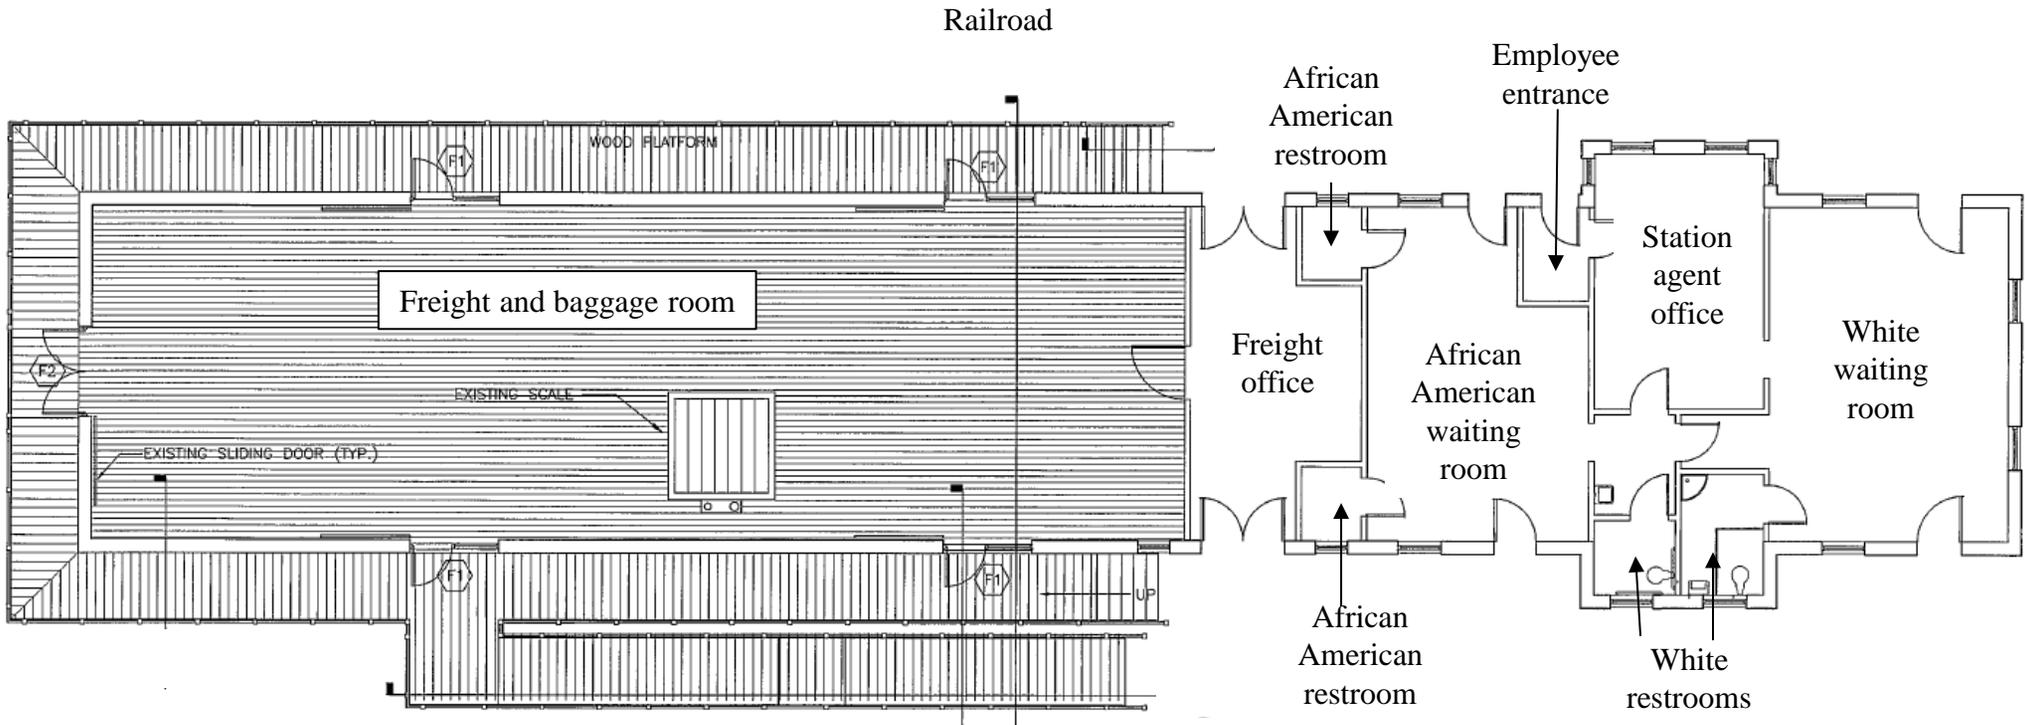

Plan created by Stewart-Cooper-Newell Architects on September 20, 2002
Historic room uses annotated by Heather Fearnbach in July 2016

